


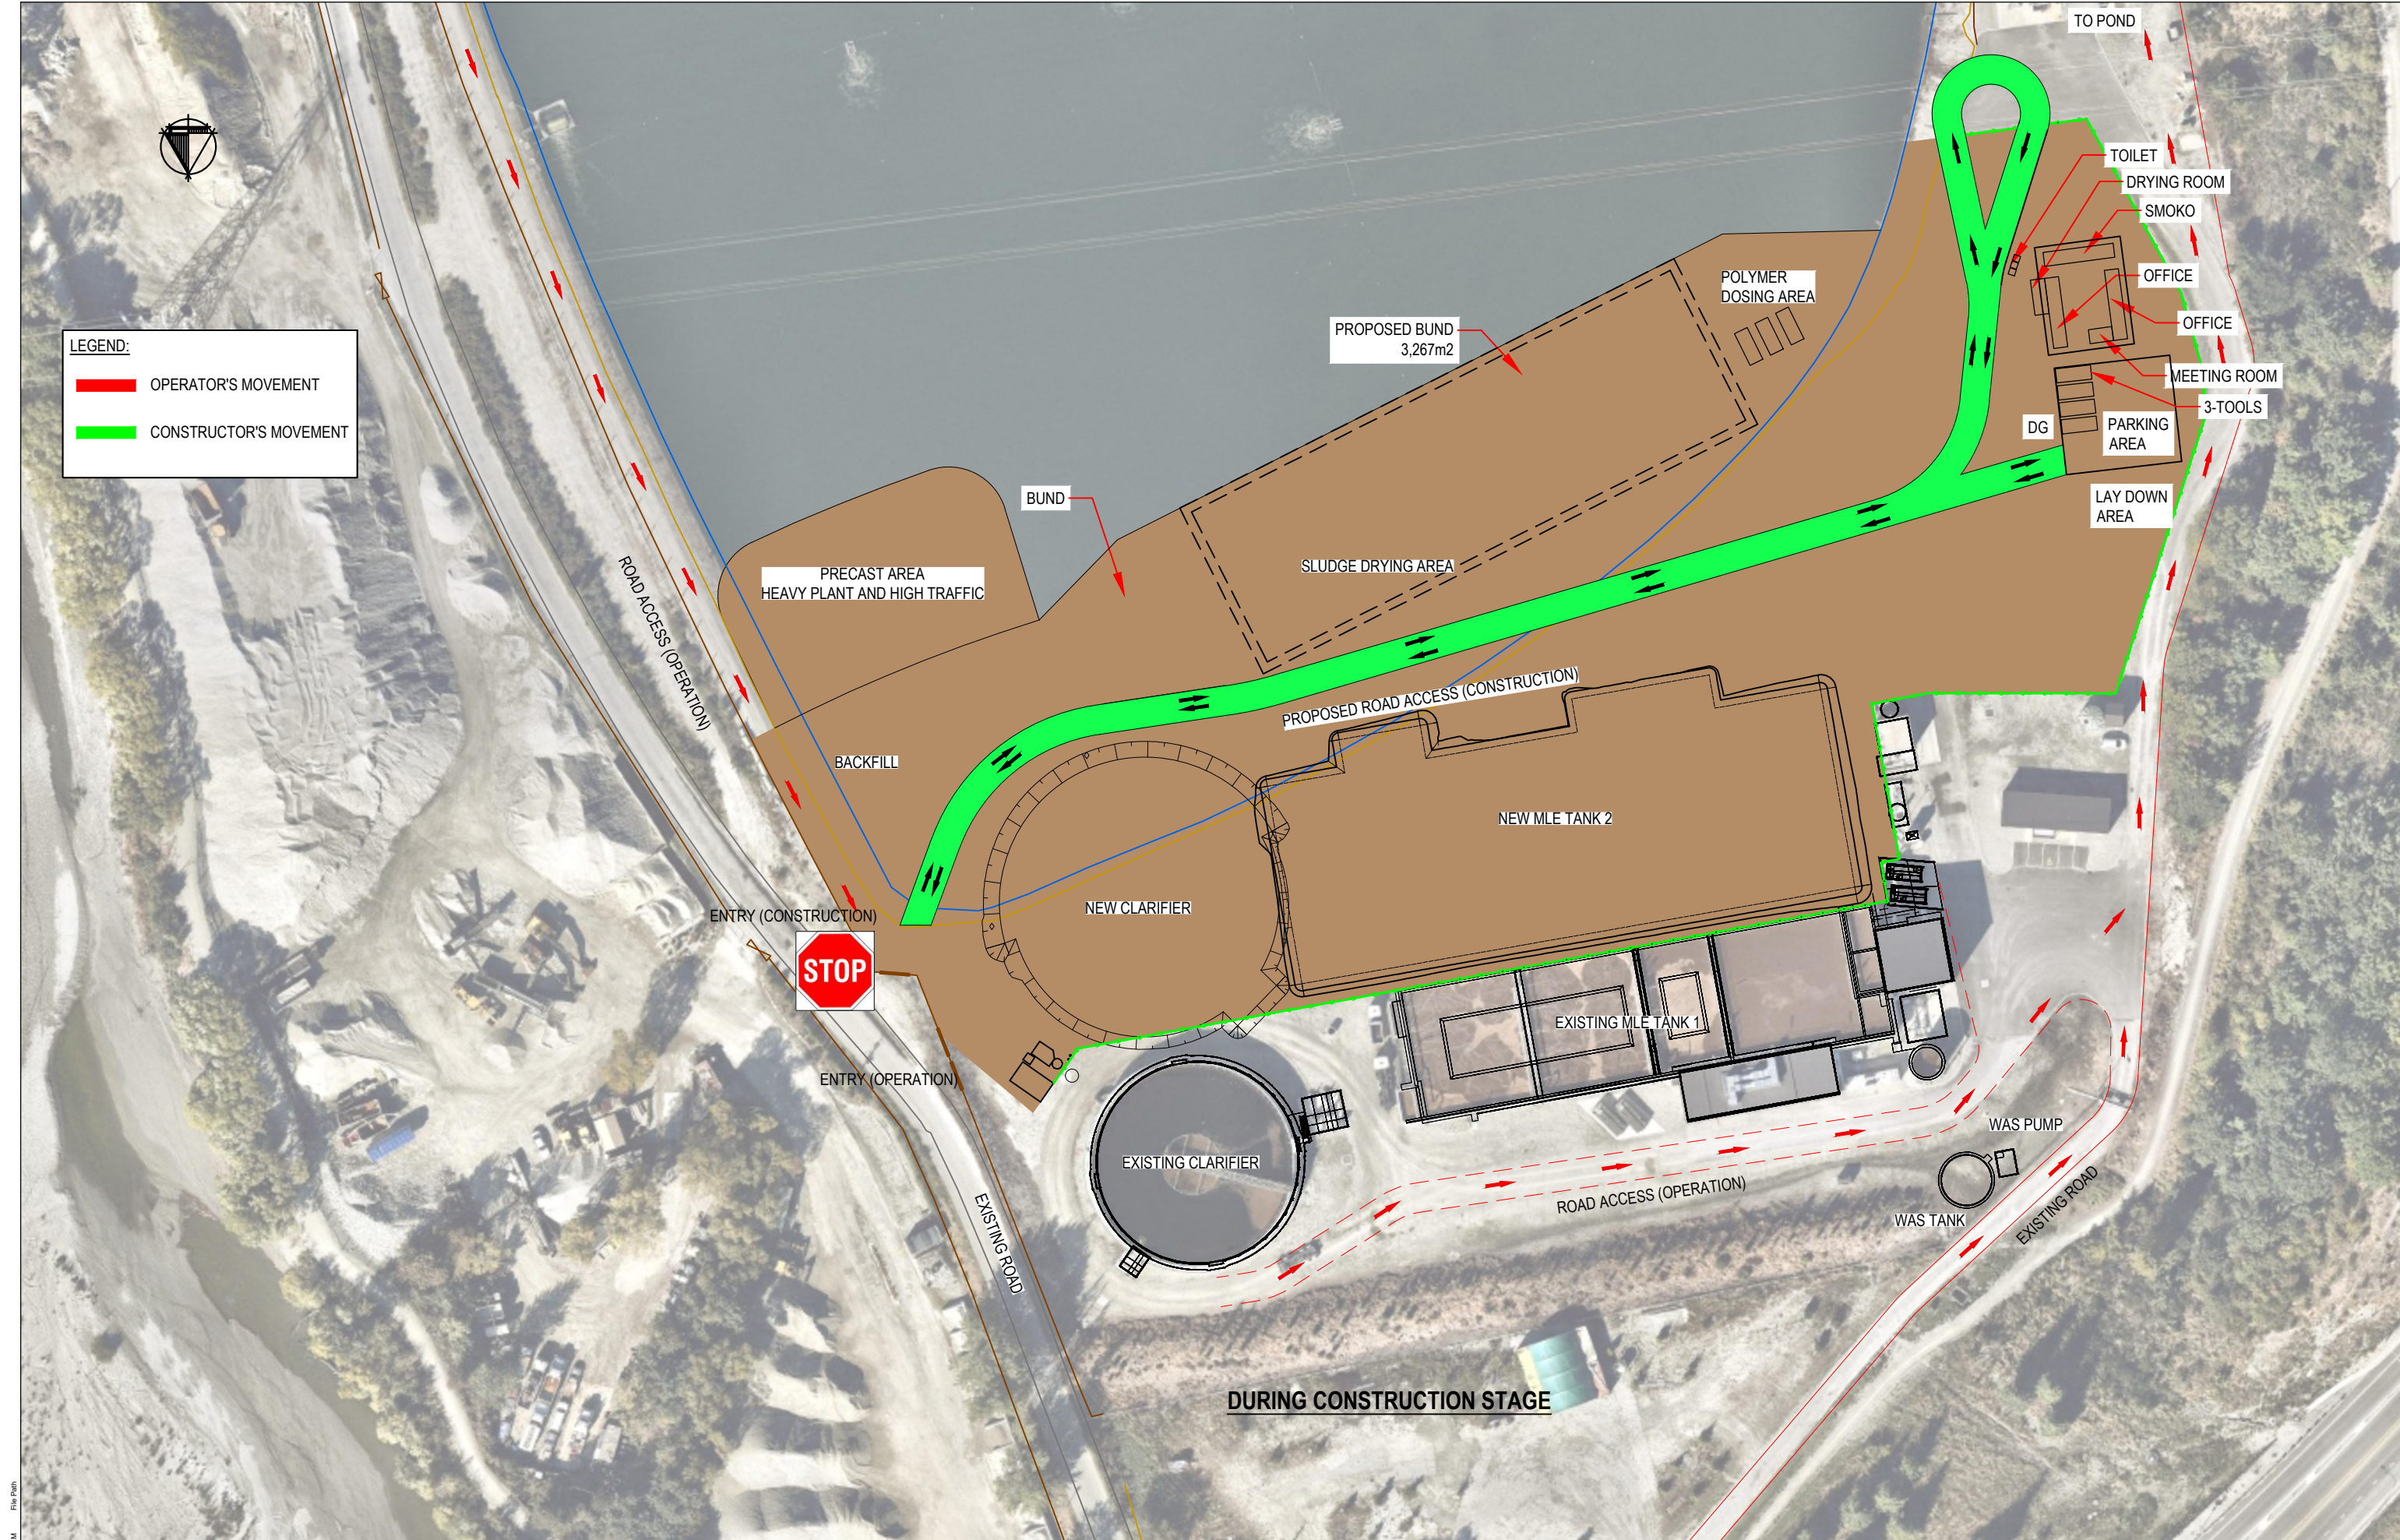

LEGEND:

- ▬ OPERATOR'S MOVEMENT
- ▬ CONSTRUCTOR'S MOVEMENT



REV No	DATE	DISCRIPTION	DRAWN	DESIGN	VERIFY	APP
F	18/12/23	PRECAST AREA ADDED/CONTAINERS RELOCATED	DR	SY	AC	JH
E	06/12/23	SITE MAP AMENDED	DR	SY	JN	JH
D	15/11/23	CONSTRUCTION ROAD AMENDED	DR	SY	JN	JH
C	20/10/23	LAYDOWN AREA AMENDED	DR	SY	JN	JH
B	14/09/23	DRAWING ORIENTATION AMENDED	DR	SY	JN	JH
A	28/08/23	FOR APPROVAL	DR	SY	JN	JH

Client	QUEENSTOWN LAKES DISTRICT COUNCIL
--------	-----------------------------------

Status
APPROVAL
NOT TO BE USED FOR CONSTRUCTION



Project
SHOTOVER WWTP STAGE 3 UPGRADE

Drawing Title DURING CONSTRUCTION STAGE				
Date AUG'23	Drawn DR	Designed SY	Checked JN	Approved JH
Scale 1:500	Drawn No. 2281	Project No. MCD-TW-000-100	Rev. F	

PRINT DATE & TIME: 15/09/2023 9:35:59 AM File Path: